
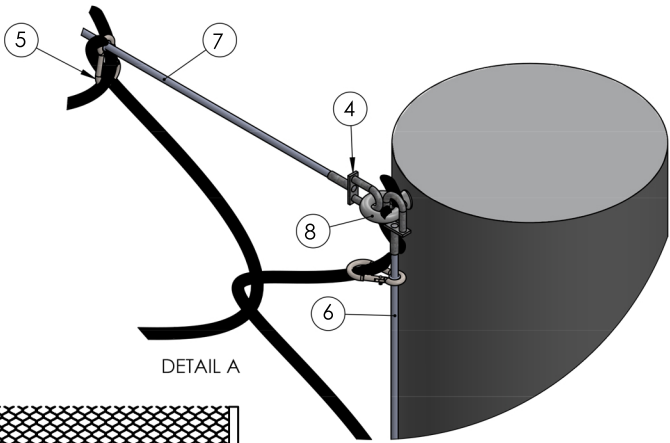
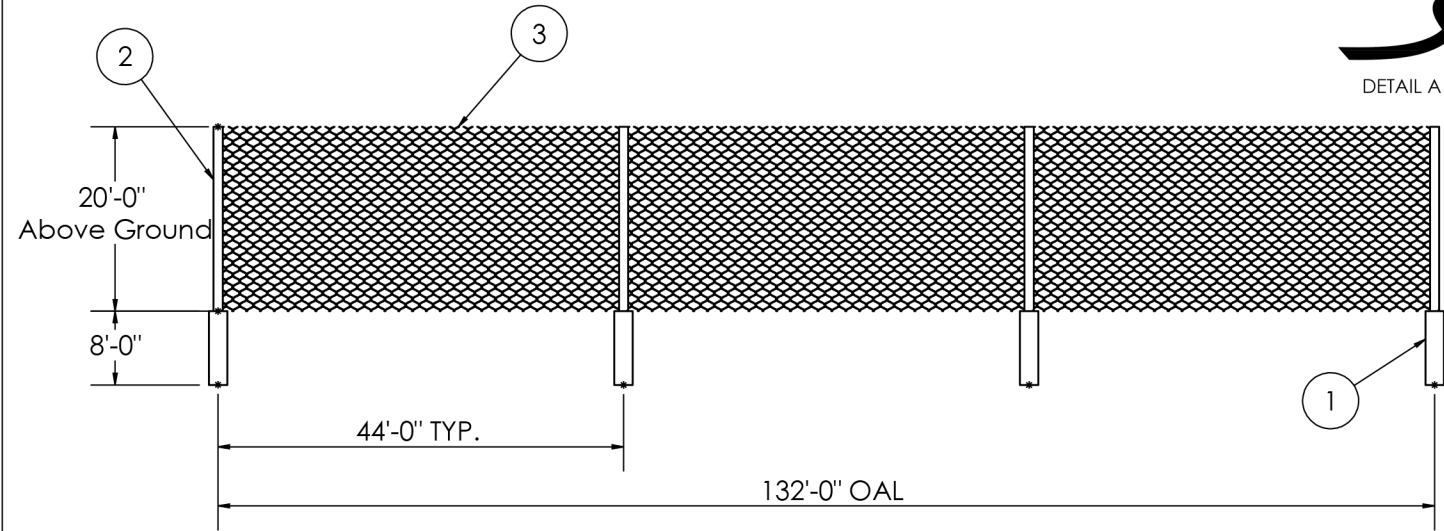


ITEM NO.	PART NAME	DESCRIPTION	QTY.
1	24.00 x 8' Foundation	24" Boring x 8'-0" Deep 4,000 PSI Concrete Foundation	4
2	8.625 x .322 x 28' Pole	8.625" O.D. x .322 Wall x 28'-0" Steel Pole	4
3	44' Baseball Netting Section-1	20' Tall x 44' On Center - #36 Baseball Netting	3
4	Strandvise Connector	5/16" Strandvise	TBD
5	Galvanized Carabiner	Galvanized Spring Loaded Carabiner Snaps	TBD
6	1x7 Vertical Cable	1x7 (5/16") Vertical Cable	TBD
7	1x7 Cable	1x7 (5/16") Cable	TBD
8	10.625 Eyebolt	10 5/8" Galvanized Oval Eyebolt	TBD

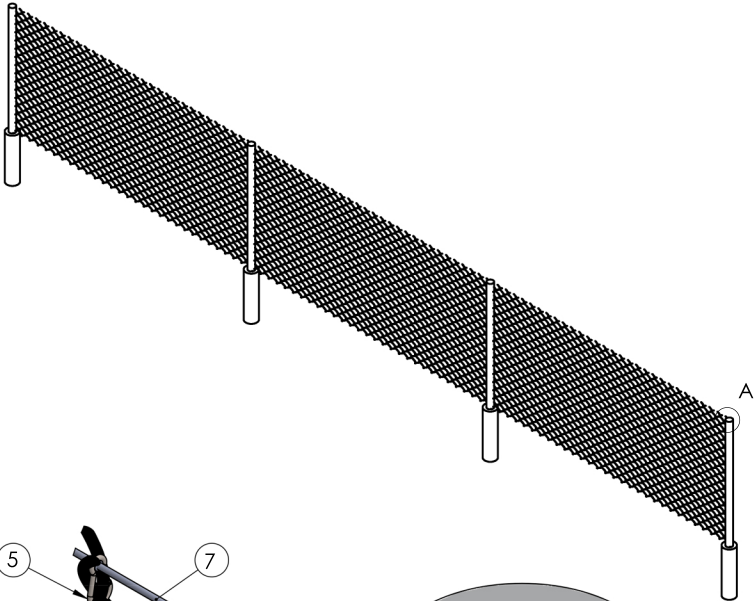

TITLE: Kansas University Netting System		REV GDS 01/11/23
DRAWN BY:	GDS	SHEET 1 OF 1