
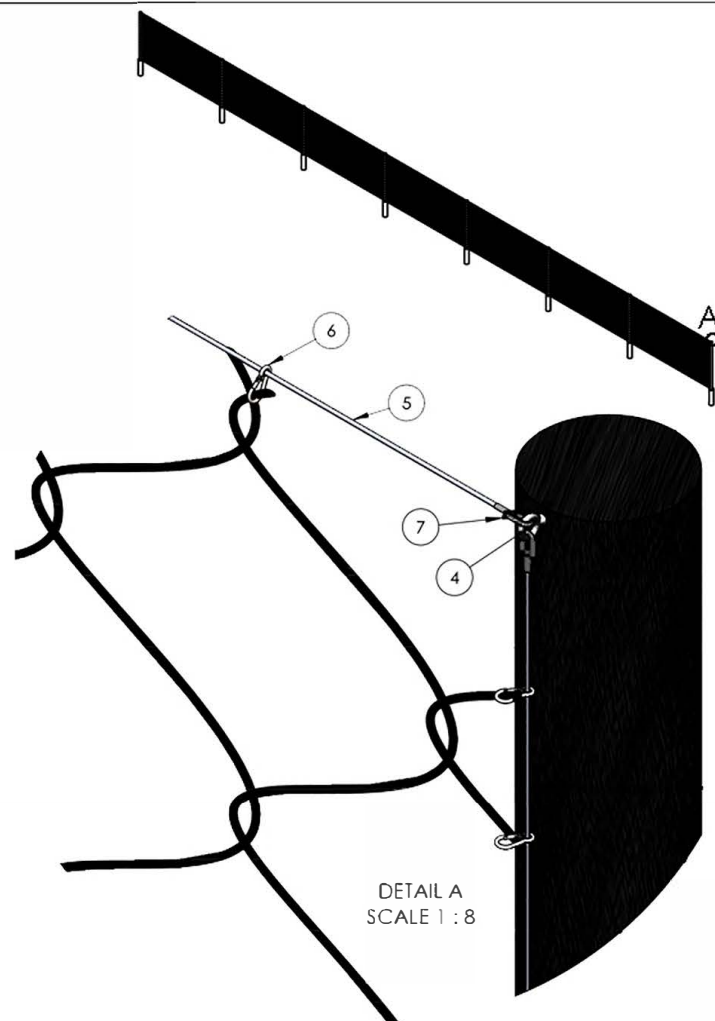


ITEM NO.	PART NUMBER	DESCRIPTION	QTY.
1	24.00 x 8' Foundation	24" Boring x 8'-0" Deep 4,000 PSI Concrete Foundation	8
2	8.625 x 33.0' Pole	8.625" O.D. x .322 Wall x 33'-0" Steel Pole	8
3	25' Soccer Netting Section	25' Tall x 50'-0" On Center 4" Black #36 Nylon Soccer Netting	7
4	10.625 Eyebolt	10 5/8" Eyebolt	TBD
5	1x7 Cable	1x7 (5/16") Cable	TBD
6	Galvanized Carabiner	Galvanized Spring Loaded Carabiner Snaps	TBD
7	Strandvise Connector	5/16" Strandvise	TBD

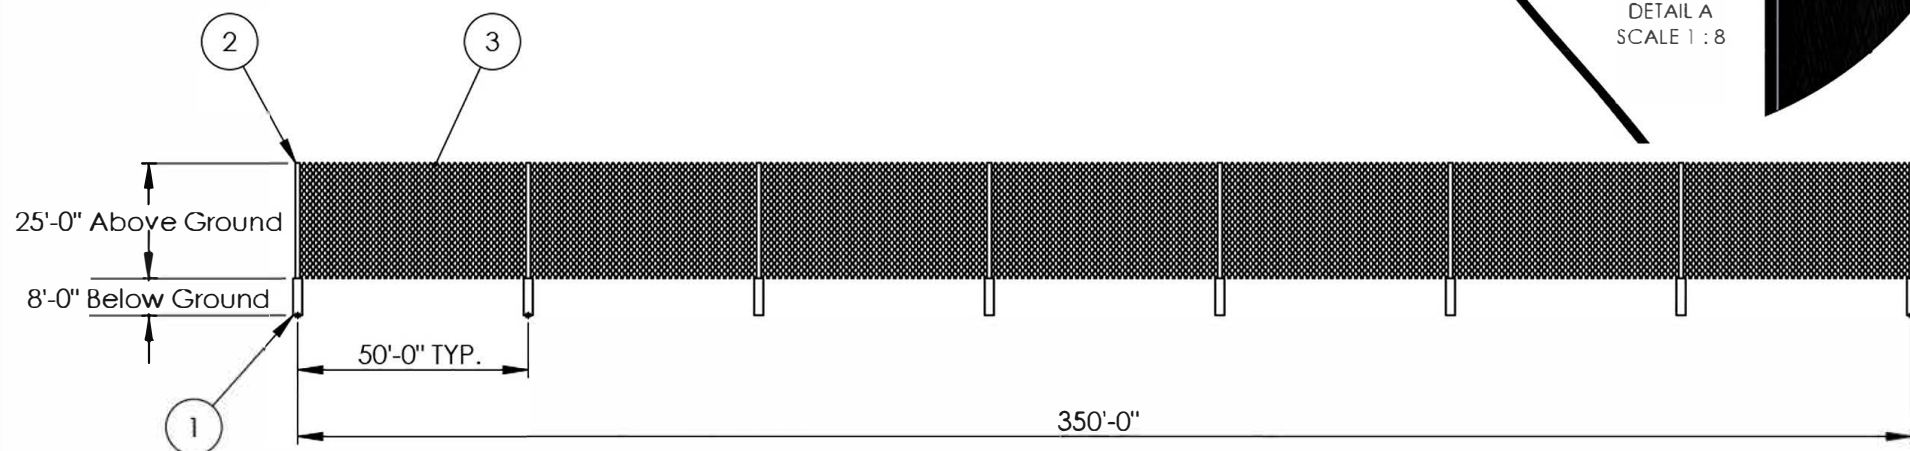

TITLE: 8 Pole 350' Protective Netting System	
MATERIAL	
MATERIAL GAGE	
BEND RADIUS	DRAWN BY GDS

PART NO. Soccer Field Netting	REV GDS 10/18/21
Level -	SHEET 1 OF 1

PRINTED ON: 10/18/2021