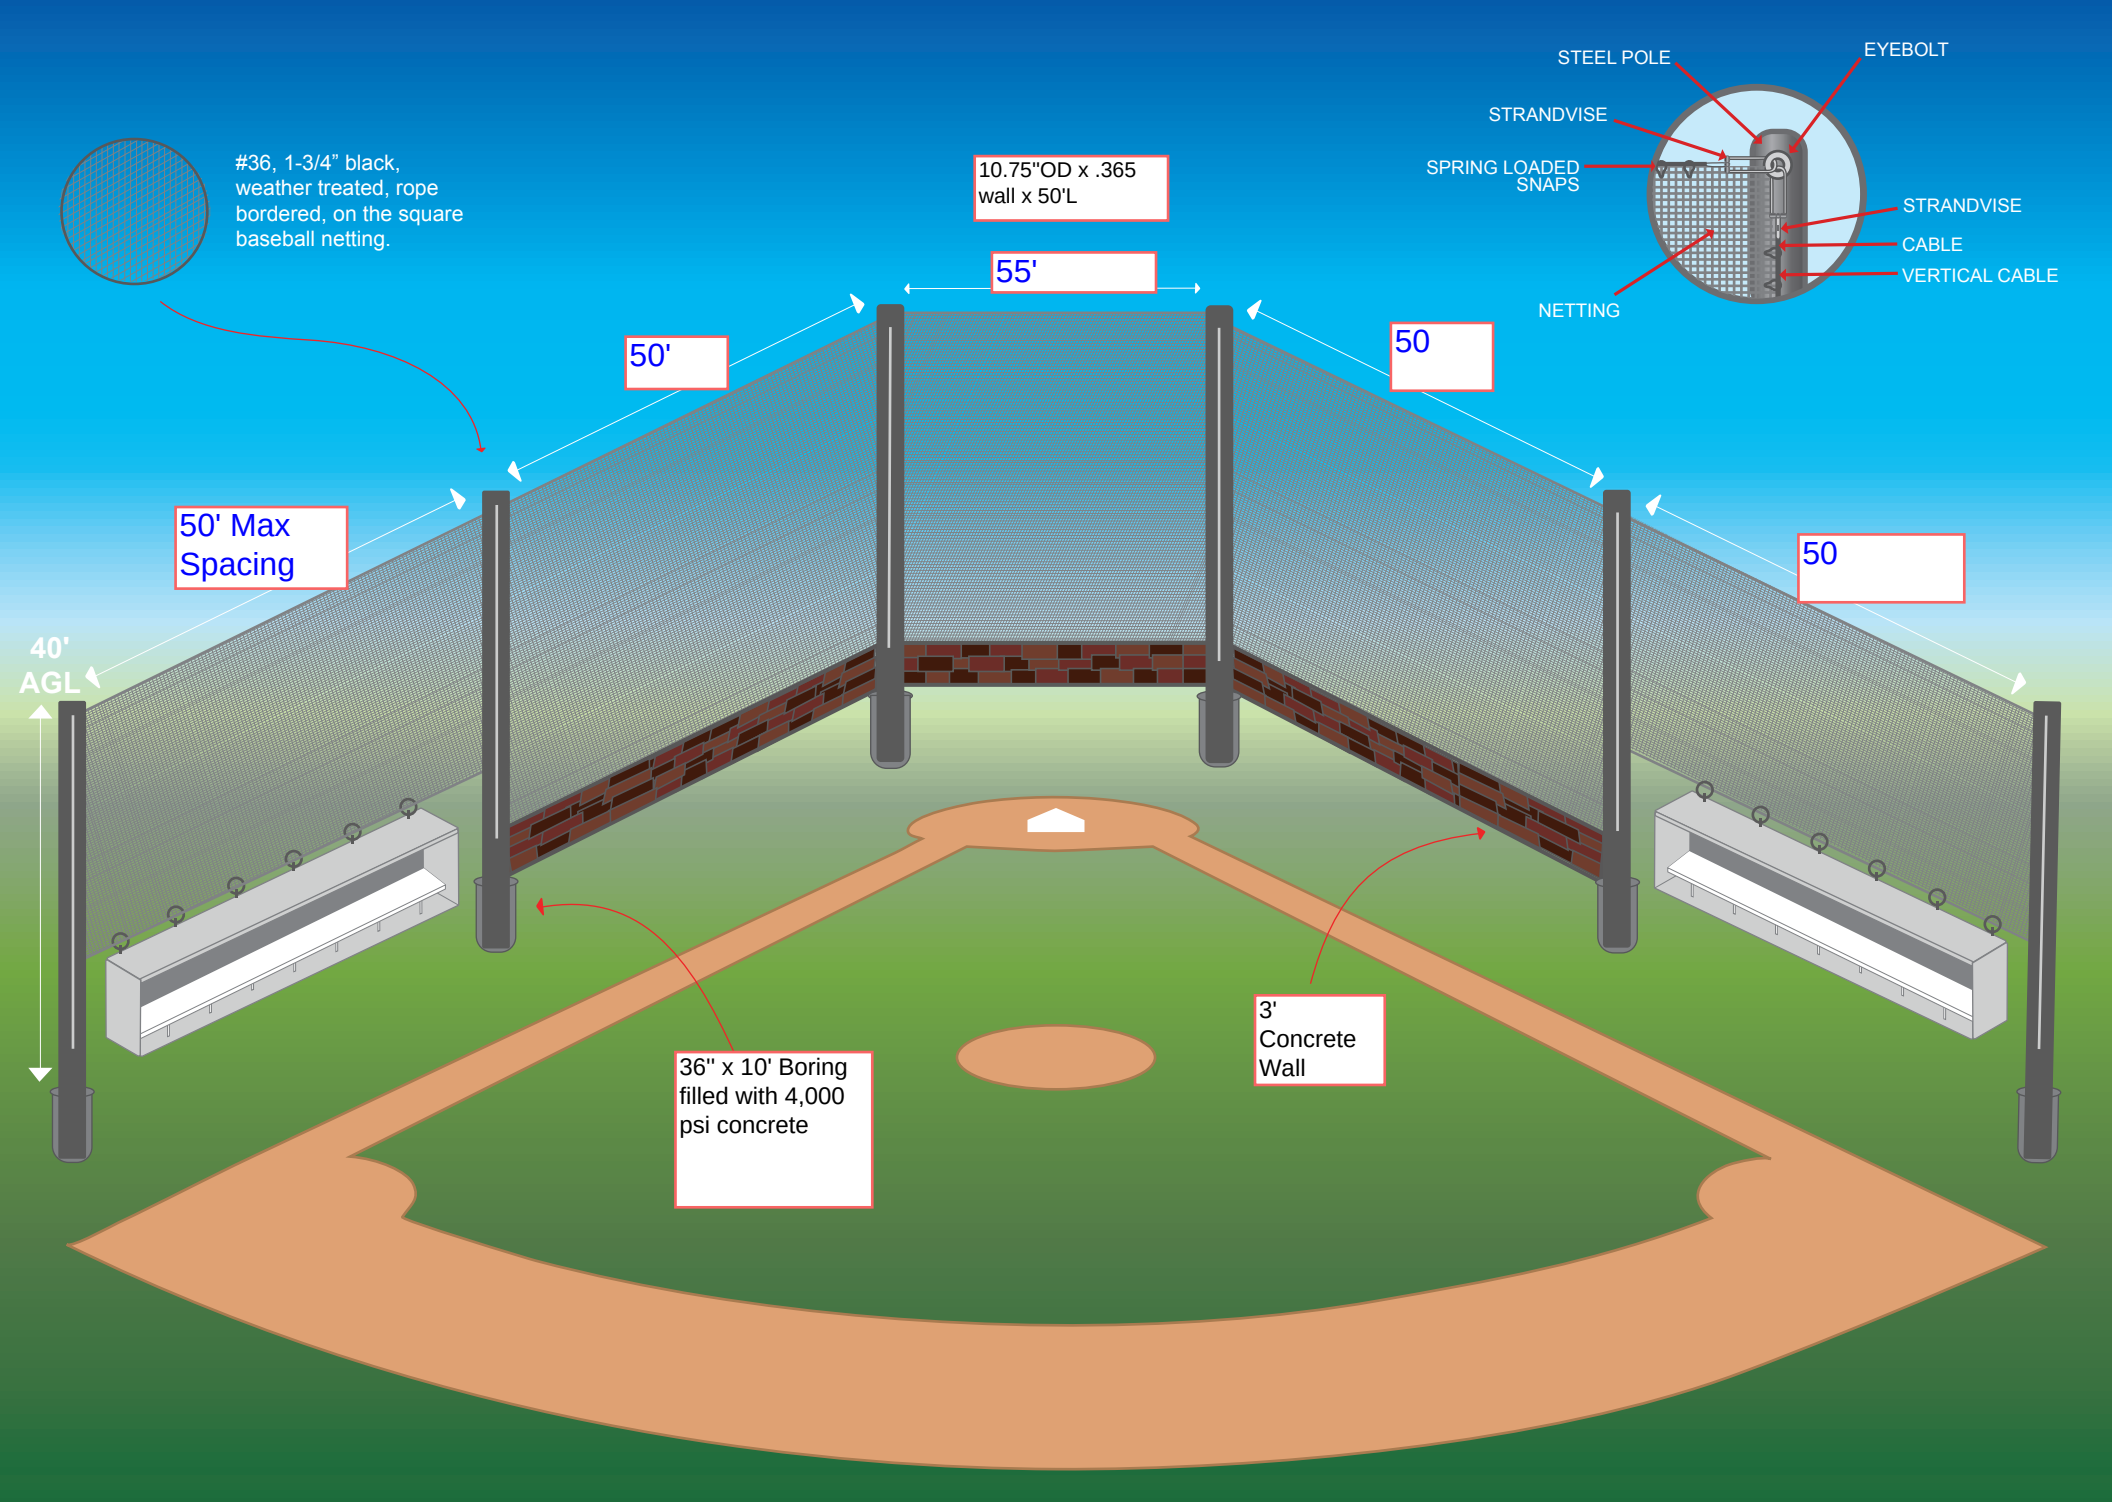


#36, 1-3/4" black, weather treated, rope bordered, on the square baseball netting.

10.75"OD x .365 wall x 50'L

55'

50'

50

50

50' Max Spacing

40' AGL

36" x 10' Boring filled with 4,000 psi concrete

3' Concrete Wall

